





This is a detailed architectural elevation drawing of a single-story house. The house features a gabled roof with a dark, textured shingle pattern. The main body of the house is clad in horizontal siding. The foundation is depicted with a stippled or dotted pattern. The elevation includes several windows: on the left, a pair of tall, narrow vertical windows; in the center, a row of four small square windows; and on the right, a single window with a decorative diamond-shaped pattern. A small, light-colored rectangular structure, possibly a mailbox or utility box, is attached to the right side of the house. The drawing is a black and white line art style with some areas filled with patterns.

① LEFT ELEVATION
1/8" = 1'-0"

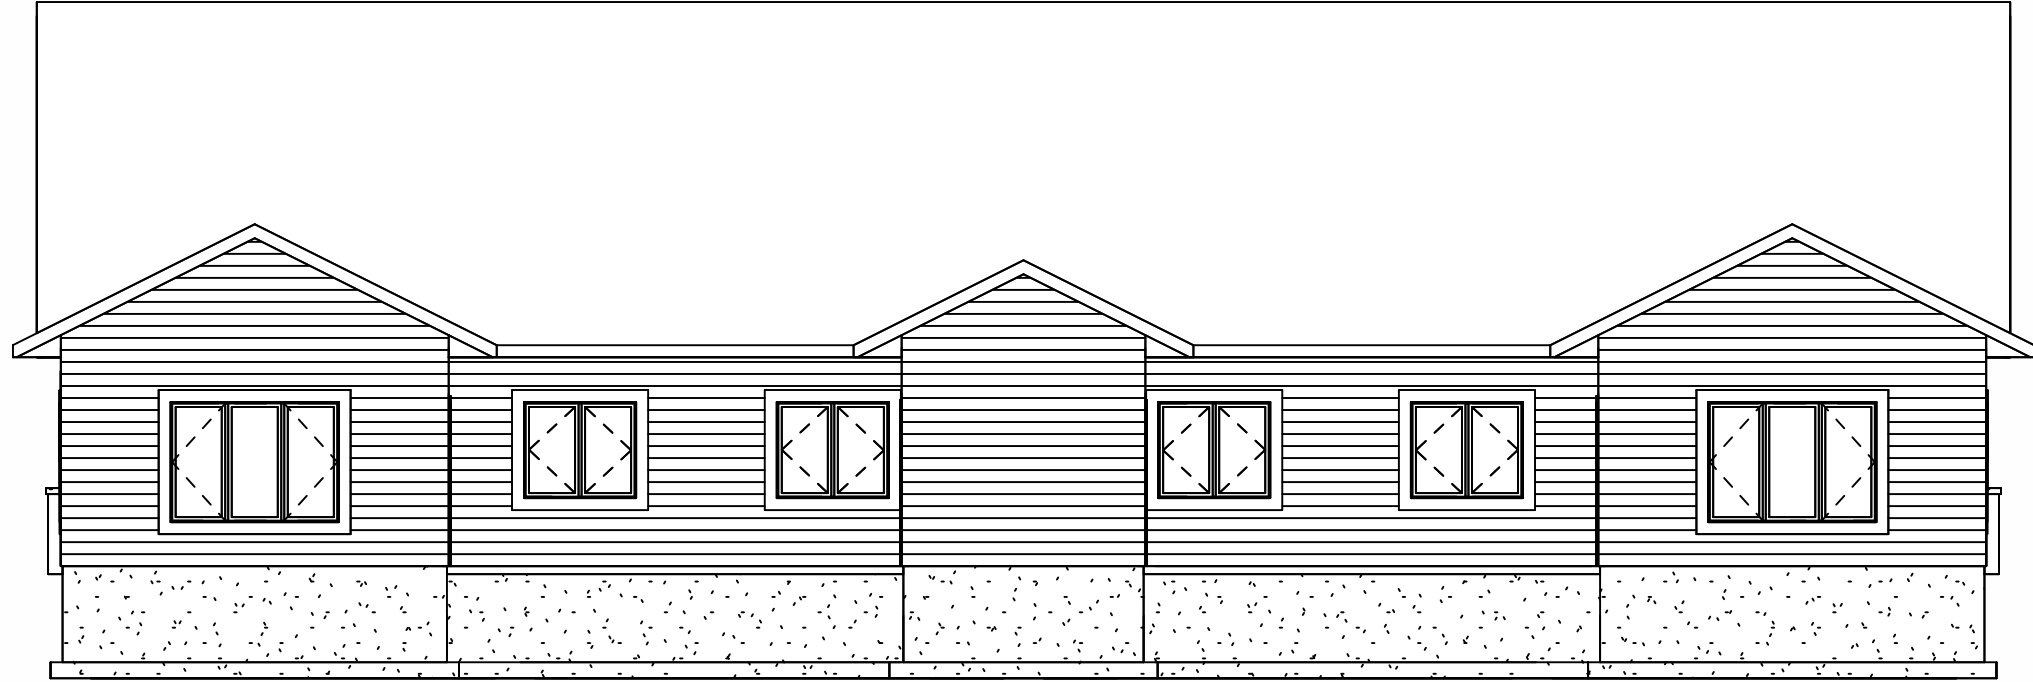


② REAR ELEVATION
1/8" = 1'-0"

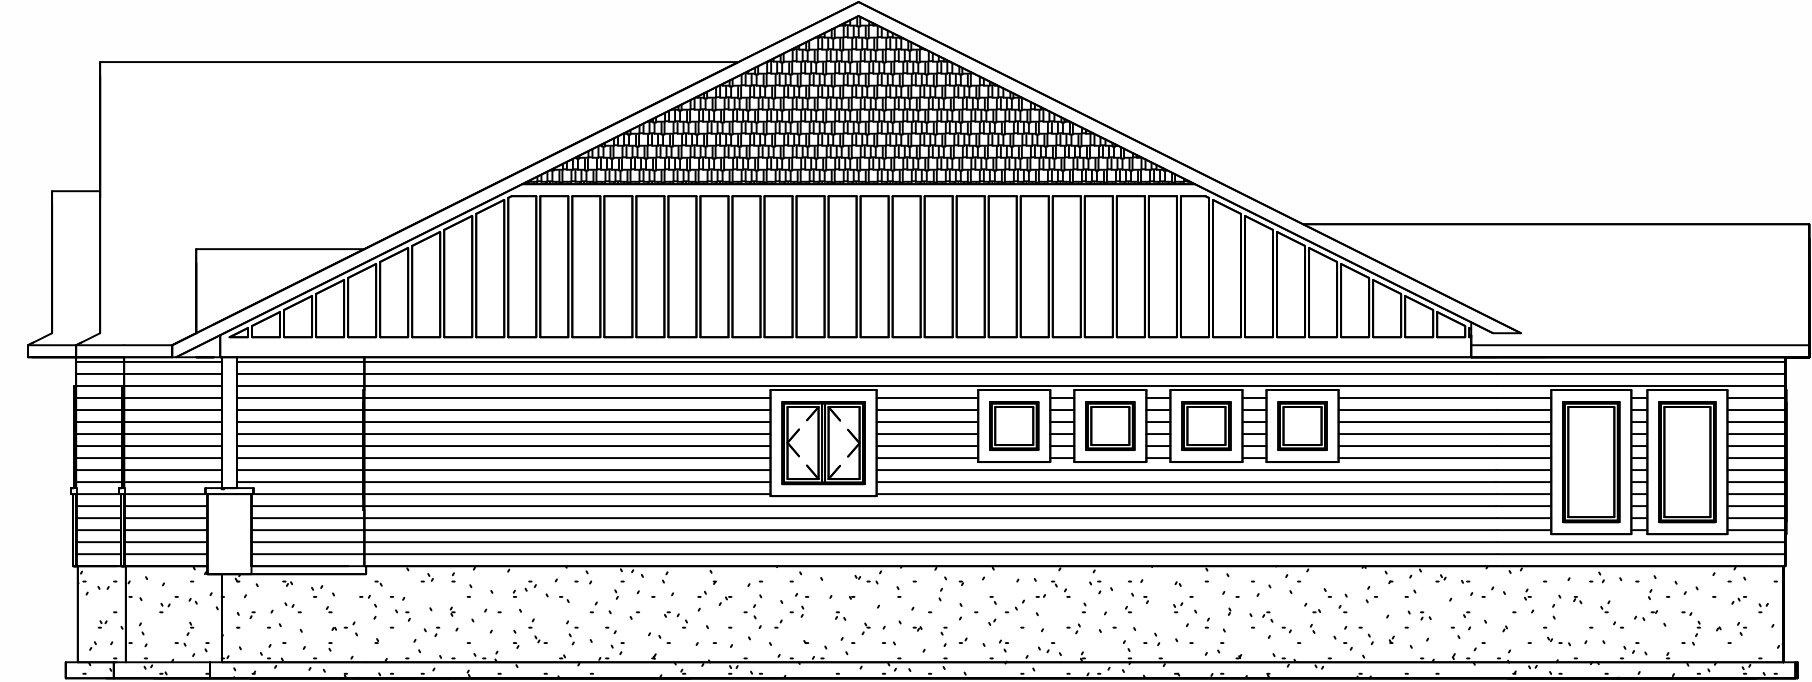


③ RIGHT ELEVATION
1/8" = 1'-0"



④ INSERTED 3D 1

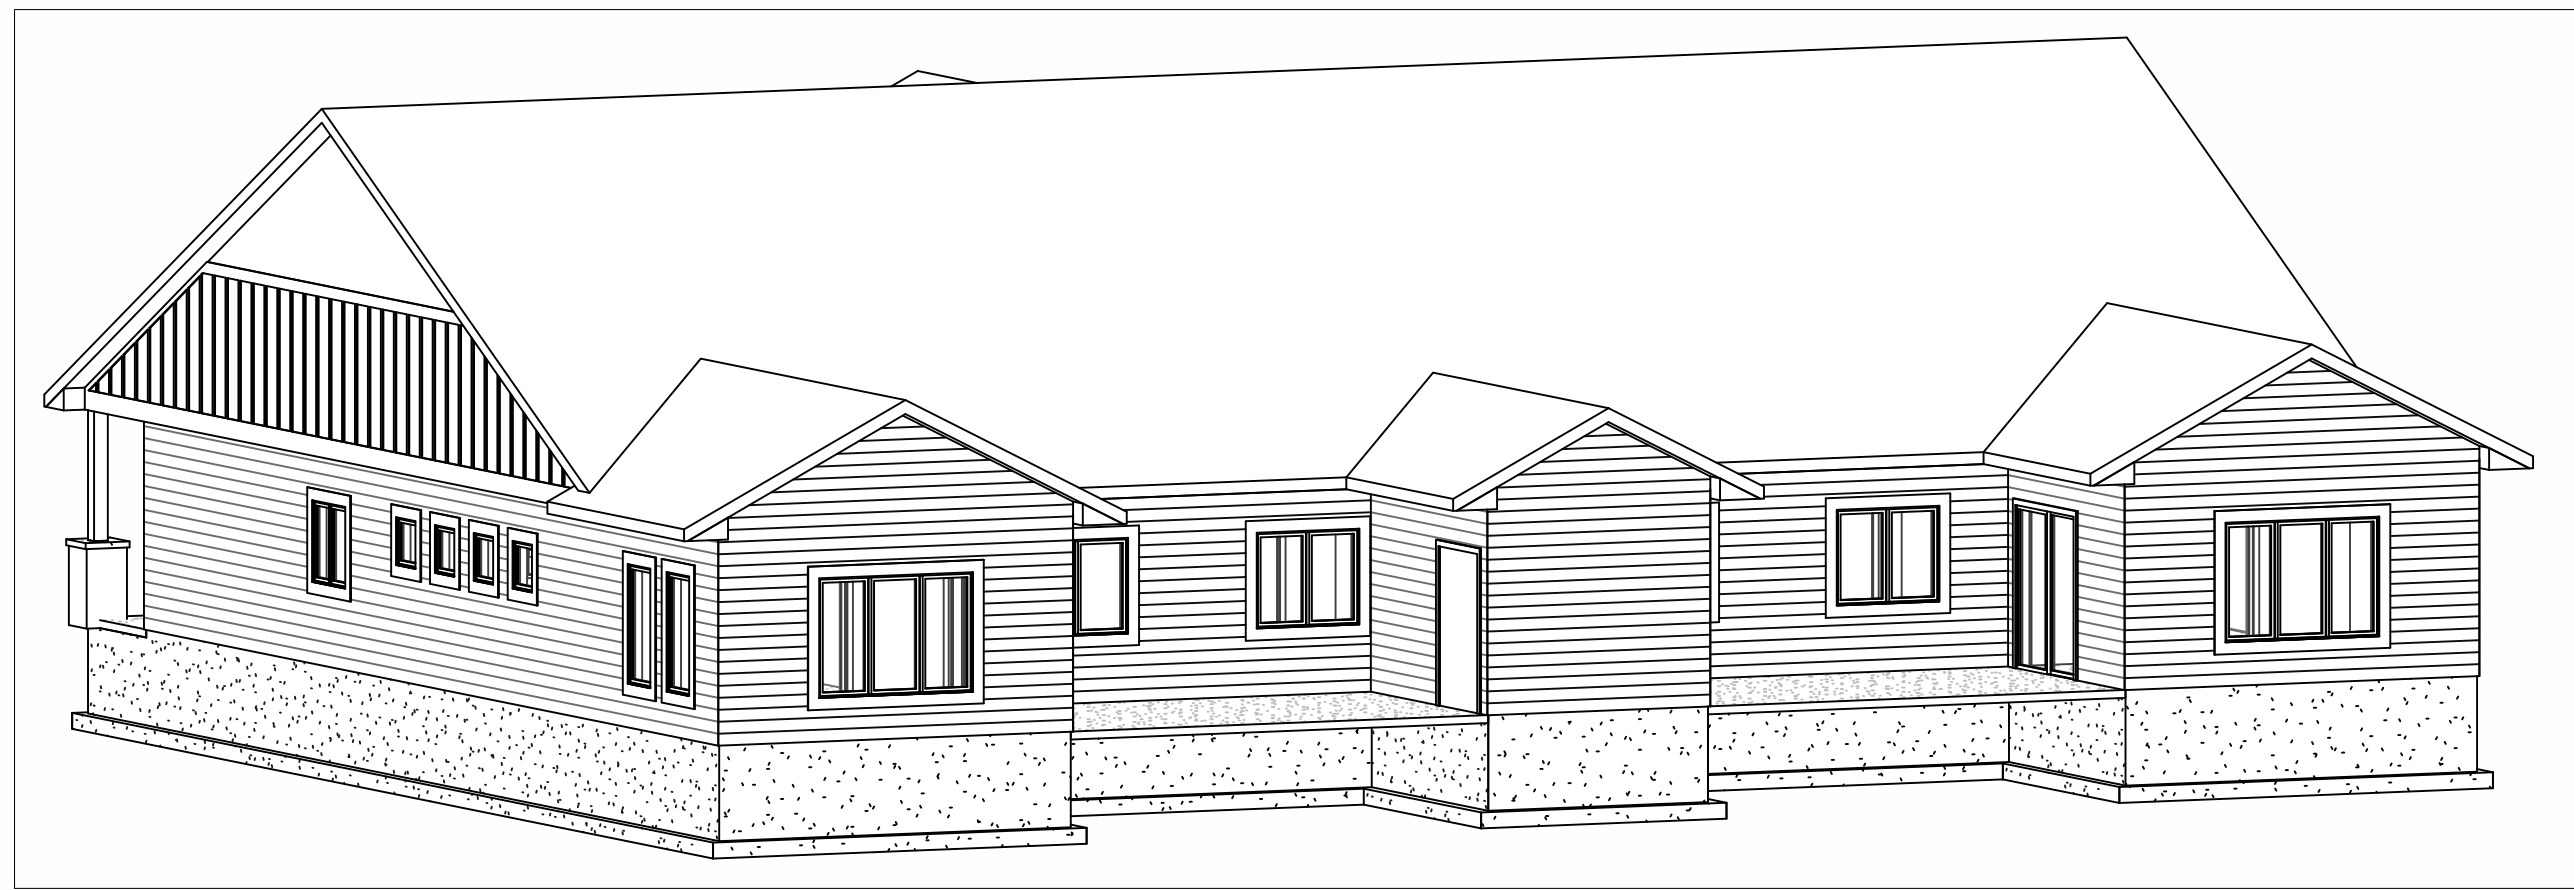

⑤ INSERTED 3D 2

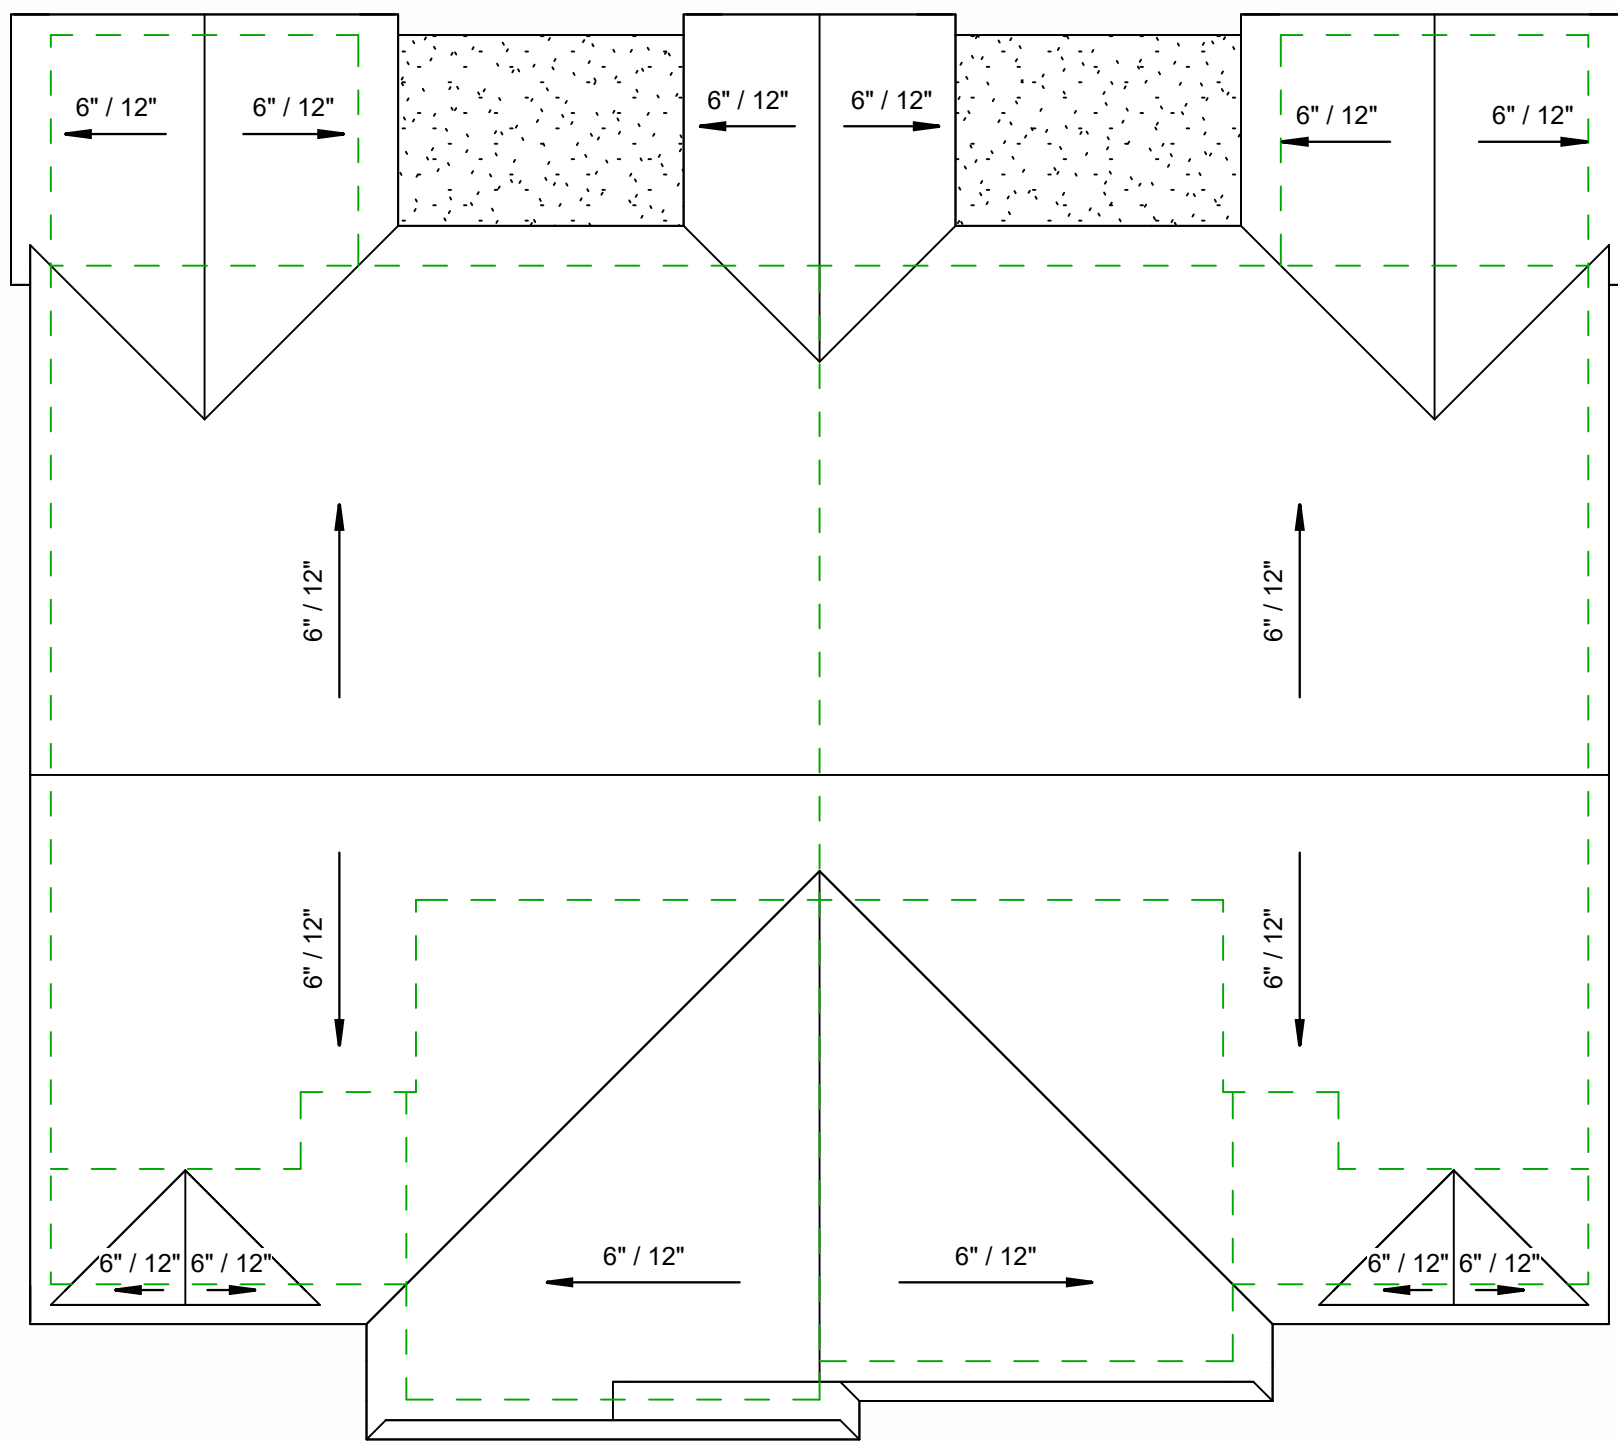

7 ROOF DETAIL
1" = 10'-0"



⑥ FRONT ELEVATION
1/4" = 1'-0"

1754 SQ. FT. FINISHED
LOT __

554 SQ. FT.
LOT __ GARAGE

511 SQ. FT.
LOT __ GARAGE

1754 SQ. FT. FINISHED
LOT __

Consultant
Address
Address
Phone
Fax
e-mail

ALL CONTRACTORS MUST FAMILIARIZE THEMSELVES WITH ALL FEDERAL, STATE, AND LOCAL BUILDING CODES WHICH, IN ANY MATTER, AFFECT MATERIALS OR EQUIPMENT USED ON THIS PROJECT. IF NOT SPECIFICALLY STATED ON PLANS OR IN SPECIFICATIONS, THE APPROPRIATE CODE SHALL GOVERN SIZE, QUALITY, AND QUANTITIES AND SIZE OF ALL WORK.

Mark Sylla
LOTS __ & __
BASE PLAN W/ 9-0 WALLS

Project number	D-1754-2C-32
Date	9-13-21
Drawn by	Bill
Checked by	Ryan

A1

Scale	As indicated
-------	--------------



Consultant
Address
Address
Phone
Fax
e-mail

Consultant
Address
Address
Phone
Fax
e-mail

Consultant
Address
Address
Phone
Fax
e-mail

Consultant
Address
Address
Phone
Fax
e-mail


BUILDER TO VERIFY ALL DIMENSIONS, SIZES, AND LOCATIONS AND REPORT ANY ERRORS PRIOR TO PROCEEDING



No.	Description	Date
A	INITIAL RELEASE	9-13-21
B	2024 UPDATES	1-3-24
C	SUN ROOM WINDOWS	1-17-25
D	POCKET DOORS @ LAUND.	2-19-25
E	9-0 WALLS	2-19-25

Mark Sylla
LOTS __ & __
BASE PLAN W/ 9-0 WALLS

Project number	D-1754-2C-32
Date	9-13-21

Scale $1/4" = 1'-0"$

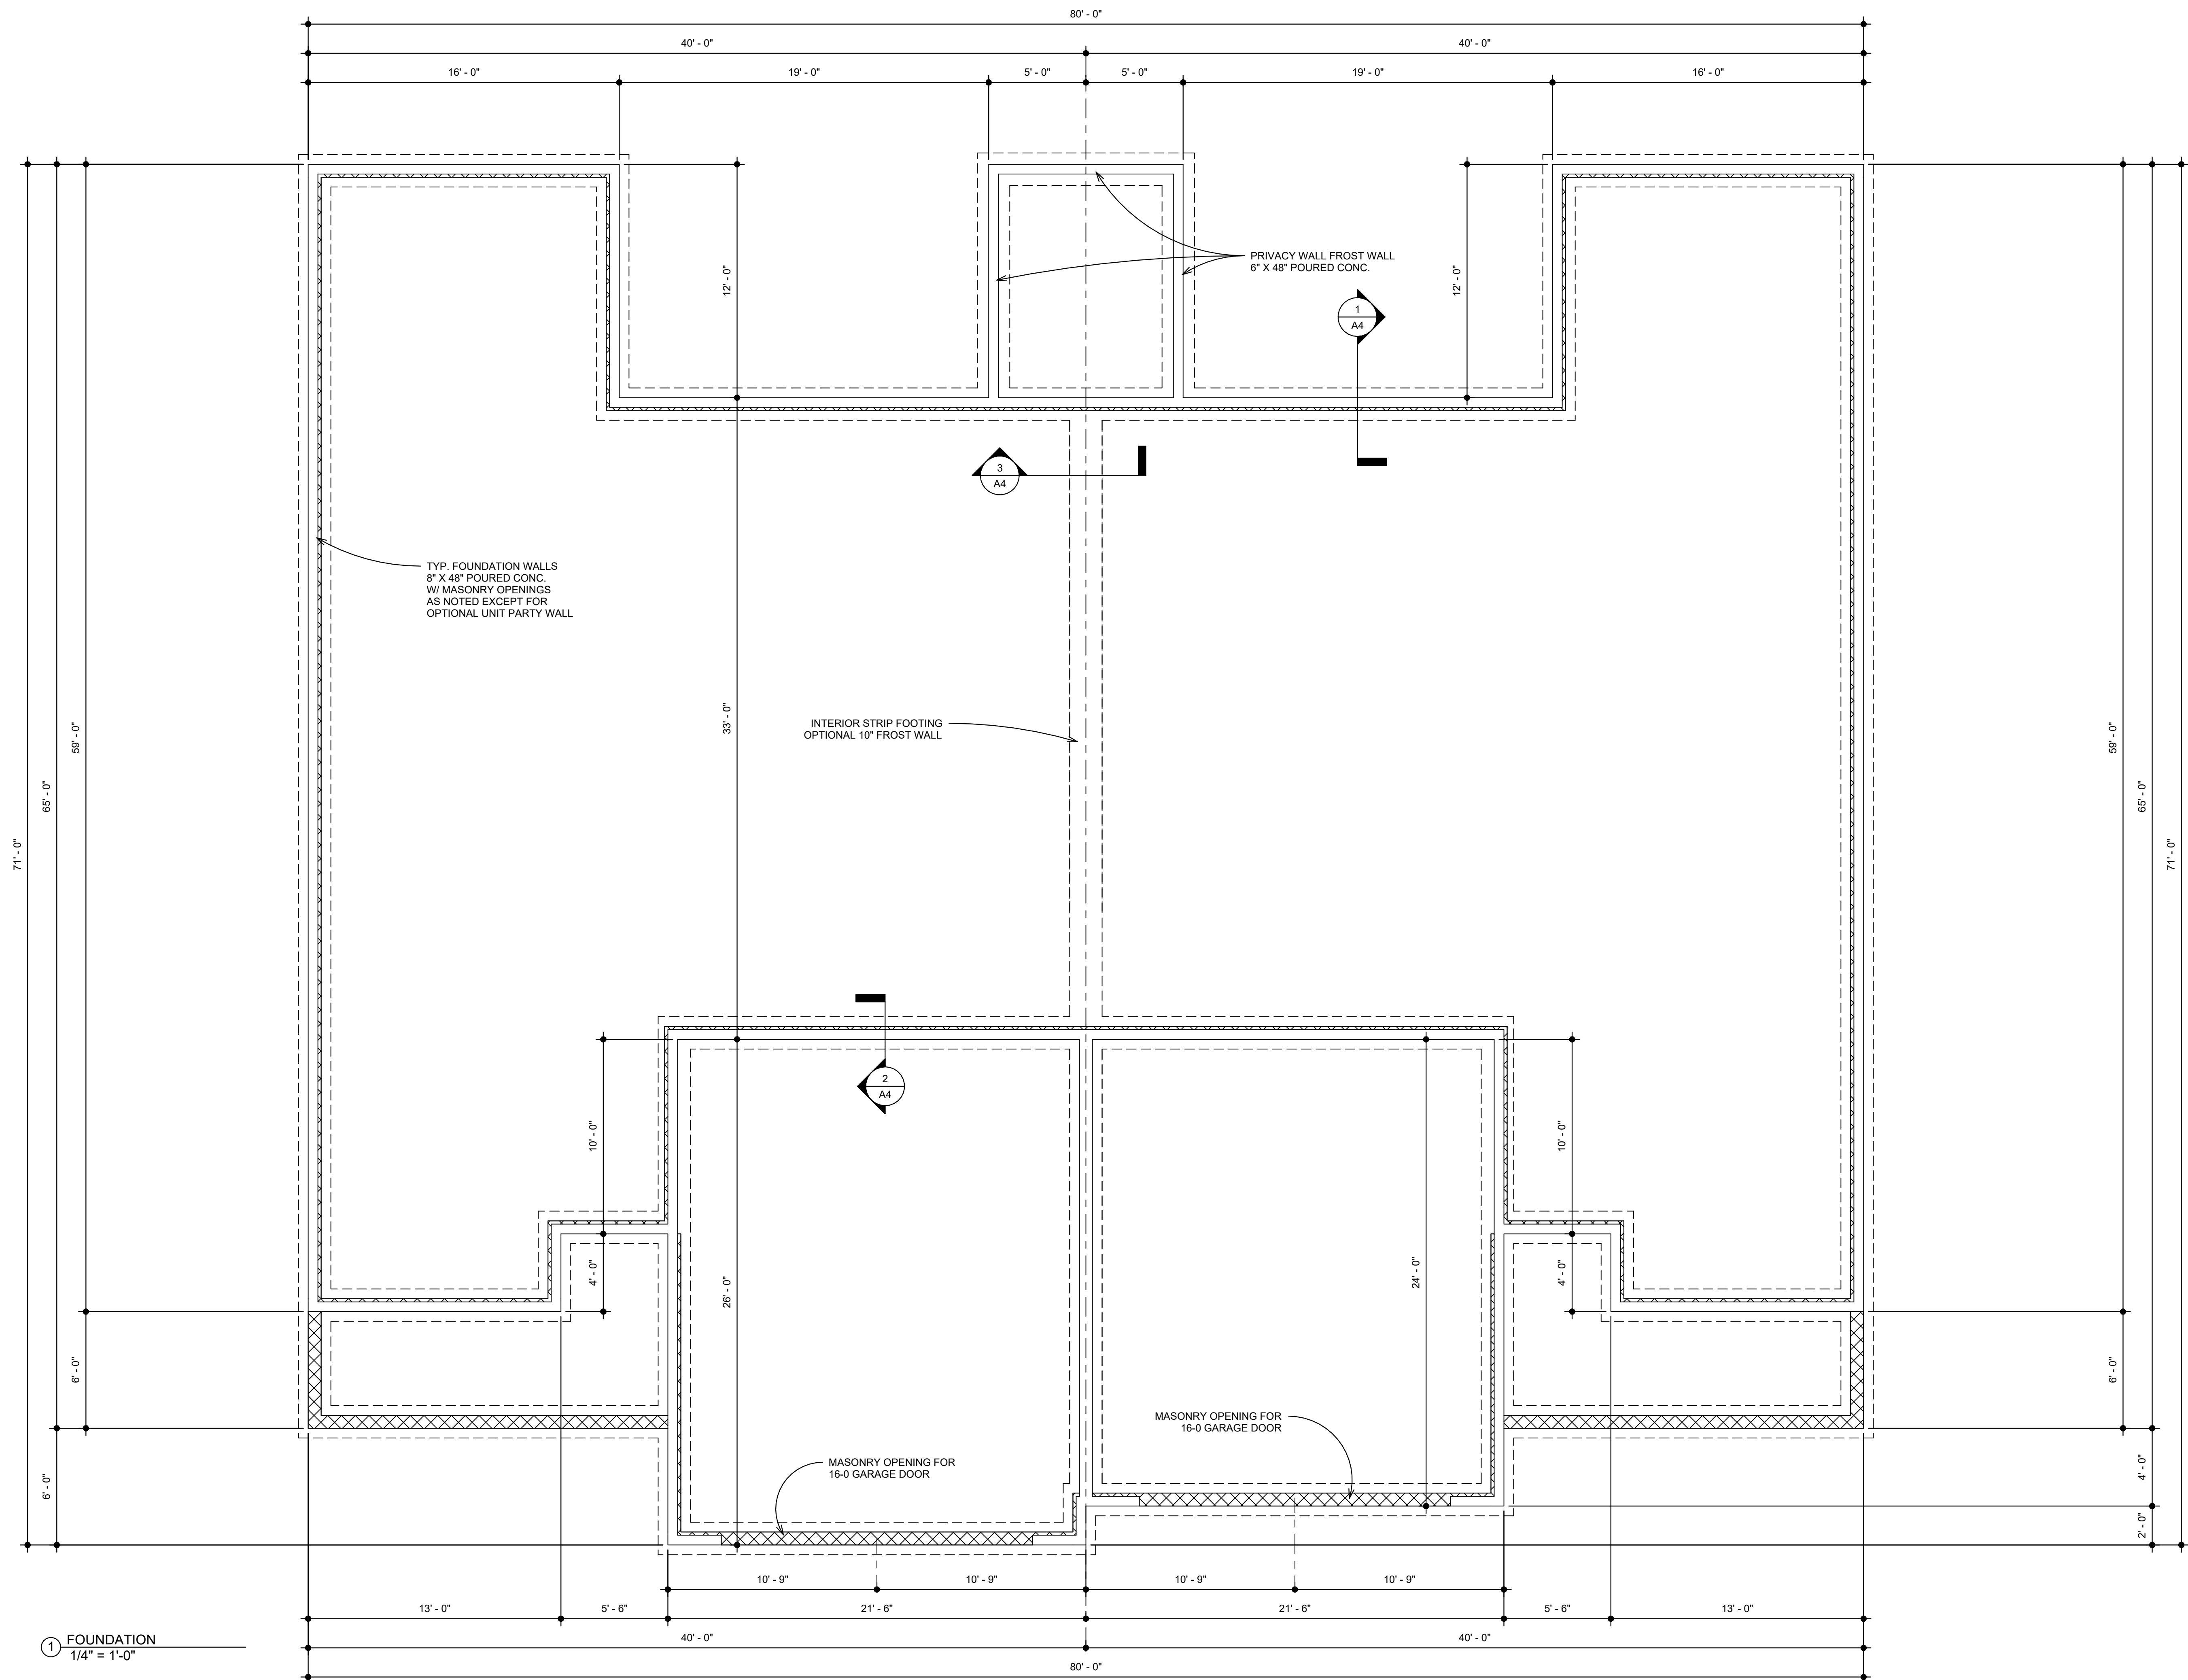

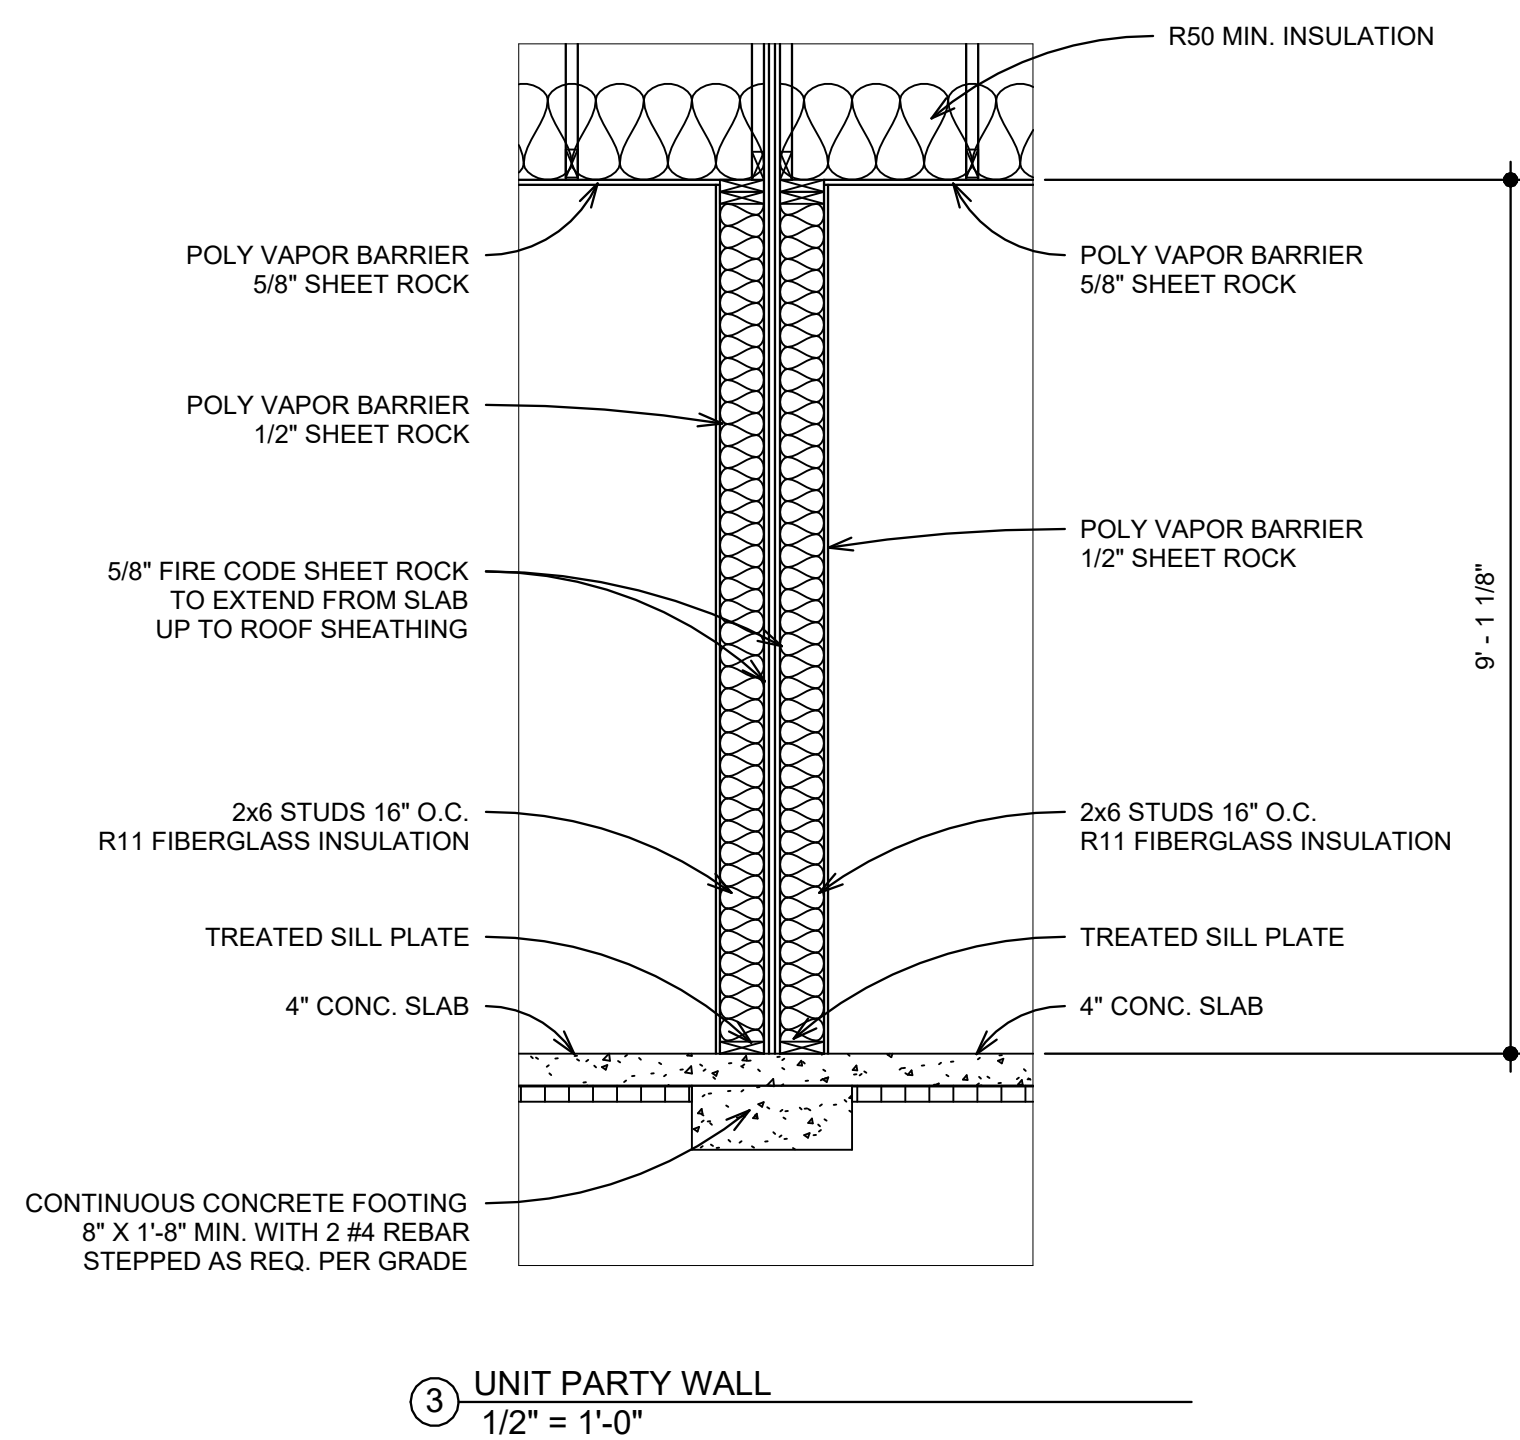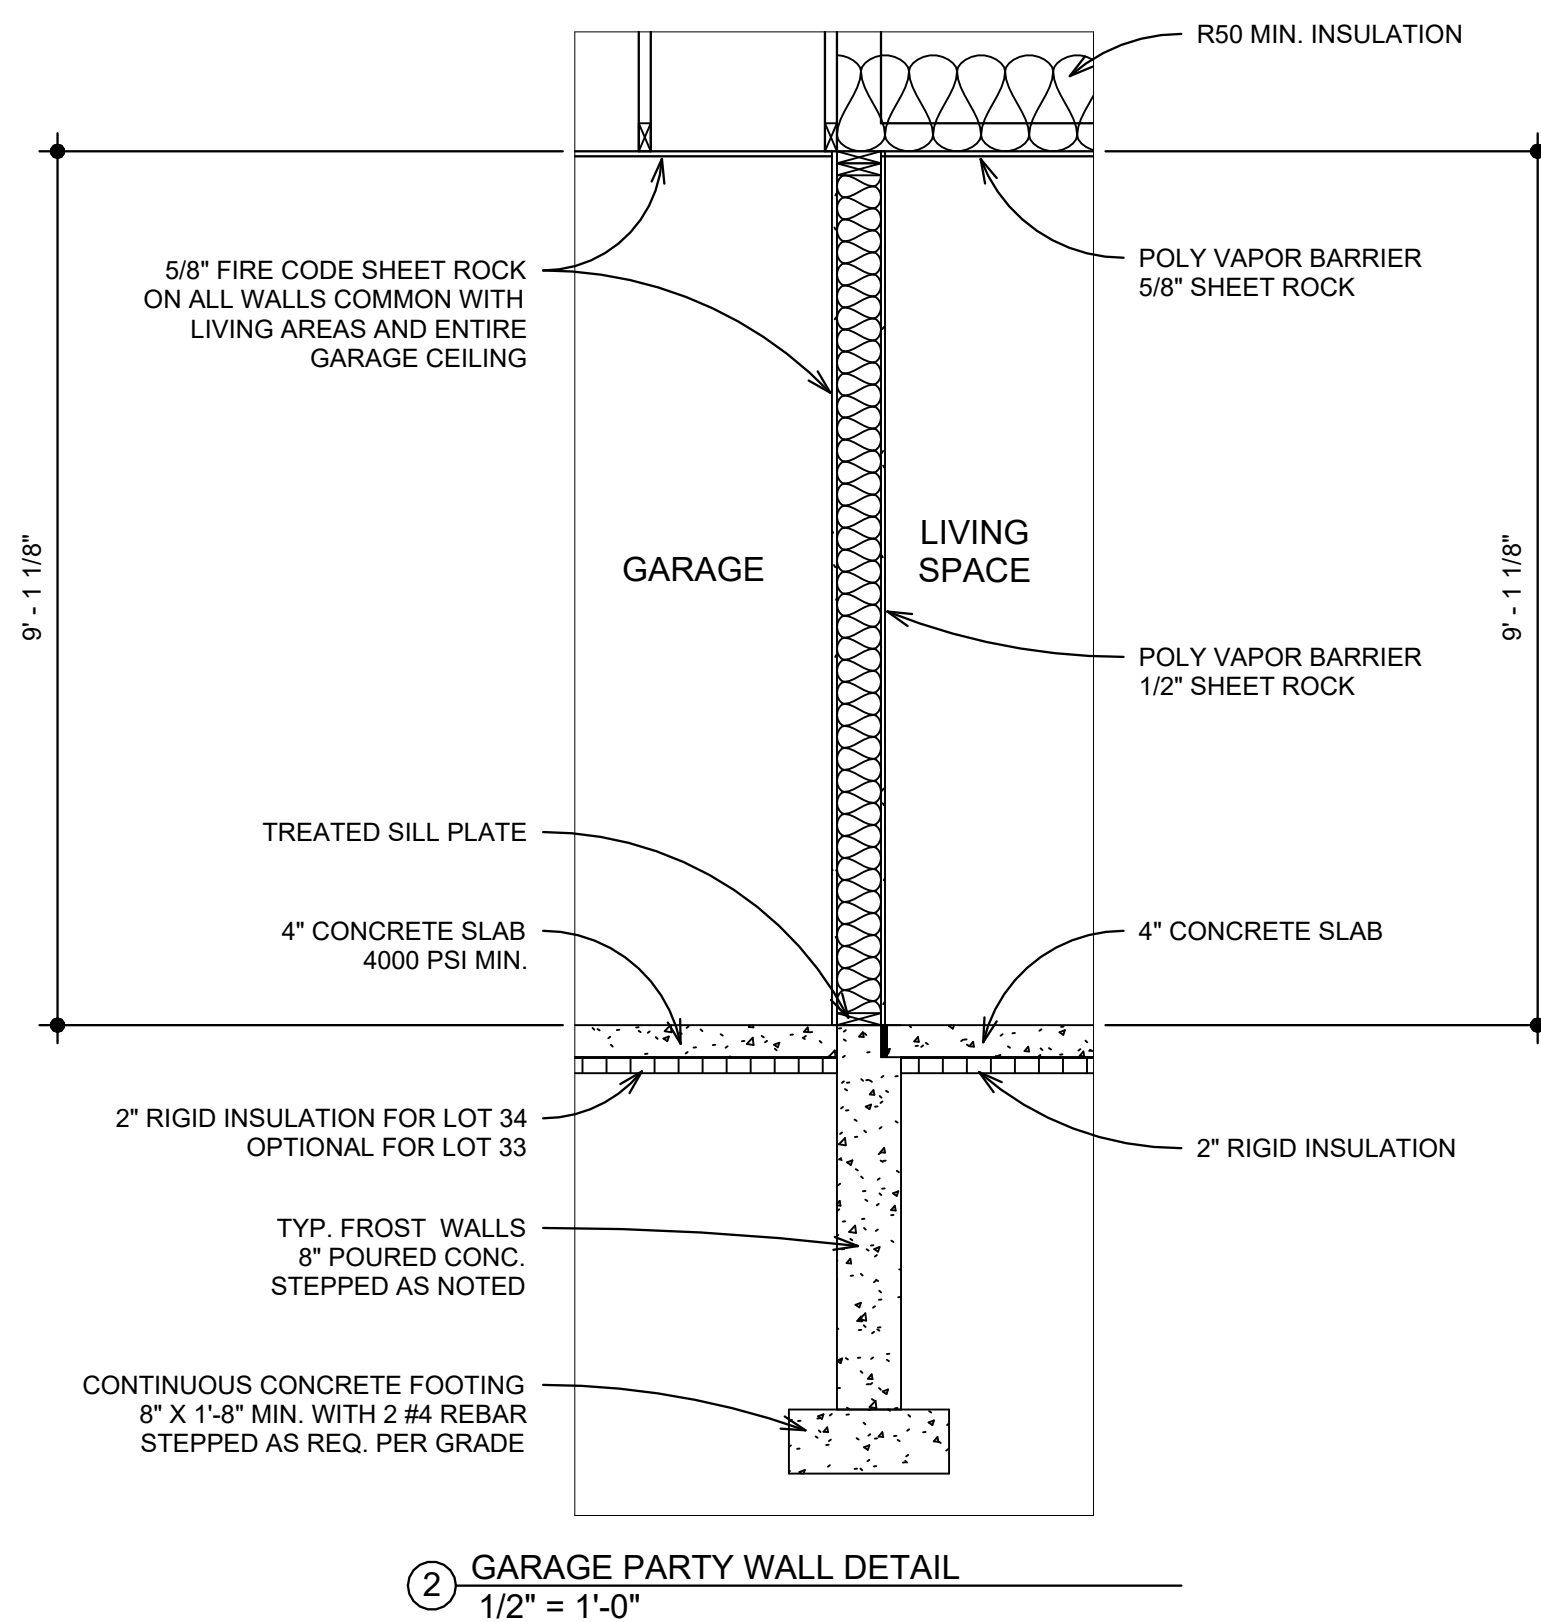

NOTE:
WINDOW SCHEDULE DOES NOT INCLUDE
ANY PATIO DOORS
ALL WINDOW HEADERS 2 PLY 2x10 EXCEPT AS NOTED.
ALL OPENINGS OVER 6'-0" TO HAVE
DOUBLE TRIMMER SUPPORTS EACH SIDE
CONTRACTOR TO VERIFY ALL WINDOW SIZES
AND ROUGH OPENINGS.

Consultant
Address
Address
Phone
Fax
e-mail

Scale	1/2" = 1'-0"
-------	--------------



Consultant
Address
Address
Phone
Fax
e-mail

Consultant
Address
Address
Phone
Fax
e-mail

Consultant
Address
Address
Phone
Fax
e-mail

Consultant
Address
Address
Phone
Fax
e-mail

BUILDER TO VERIFY ALL DIMENSIONS,
SIZES, AND LOCATIONS AND REPORT
ANY ERRORS PRIOR TO PROCEEDING.

ALL CONTRACTORS MUST FAMILIARIZE THEMSELVES WITH ALL FEDERAL, STATE, AND LOCAL BUILDING CODES WHICH, IN ANY MATTER, AFFECT MATERIALS OR EQUIPMENT USED ON THIS PROJECT. IF NOT SPECIFICALLY STATED ON PLANS OR IN SPECIFICATIONS, THE APPROPRIATE CODE SHALL GOVERN SIZE, QUALITY, AND QUANTITIES AND SIZE OF ALL WORK.

Mark Sylla
LOTS __ & __
BASE PLAN W/ 9-0 WALLS

Project number	D-1754-2C-32
Date	9-13-21
Drawn by	Bill
Checked by	Ryan

Scale	$3/16" = 1'-0"$
-------	-----------------



BRACED WALL SINGLE RECTANGLE 80-0 x 71-0
CS-WSP BRACING METHOD
9-0 WALL HEIGHT
WALLS SUPPORTING ROOF AND CEILING ONLY
EAVE-TO-RIDGE HEIGHT 14-3
CONTINUOUSLY SHEATHED BRACED WALLS

4-0 STRUCTURAL PANEL SHEATHING 

EXTENDED HEADER (SEE A4)

BRACED WALL LINE	SUPPORTED WALL LENGTH	BRACING REQUIRED	BRACING SUPPLIED
L1-1	71-0	15.7	24.0 W/ 4-0 PANELS
L1-2	71-0	15.7	19.0 W/ COMBINATION 4-0 PANELS & EXT. HEADERS
L1-A	80-0	15.7	16.0 W/ 4-0 PANELS
L1-B	80-0	15.7	16.0 W/ 4-0 PANELS

① WALL BRACING DETAIL
3/16" = 1'-0"